

STATE OF CALIFORNIA & COUNTY OF EL DORADO
COUNTY OF EL DORADO, CALIFORNIA

ENGINEER'S SEALING
THE ENGINEER HAS REVIEWED THIS PLAN



DATE: 12/15/09



ENGINEER'S SEALING
I HAVE PREPARED THIS PLAN TO THE BEST OF MY KNOWLEDGE AND BELIEF

DATE: 12/15/09

BOUNDARY MAP LAFCO. PROJECT 2010-01 ADDITION TO EL DORADO COUNTY REGIONAL DISTRICT

A PORTION OF
COUNTY OF EL DORADO, STATE OF CALIFORNIA
SCALE: 1"=60'
SHEET 1 OF 1
DECEMBER, 2009
ENGINEERING & SURVEYING

- Legend**
- BOUNDARY LINE
 - 1-1/2" DIA. BOUNDARY LINE
 - 1-1/2" DIA. BOUNDARY LINE (DASHED)
 - 1-1/2" DIA. BOUNDARY LINE (DASHED)
 - 1-1/2" DIA. BOUNDARY LINE (DASHED)

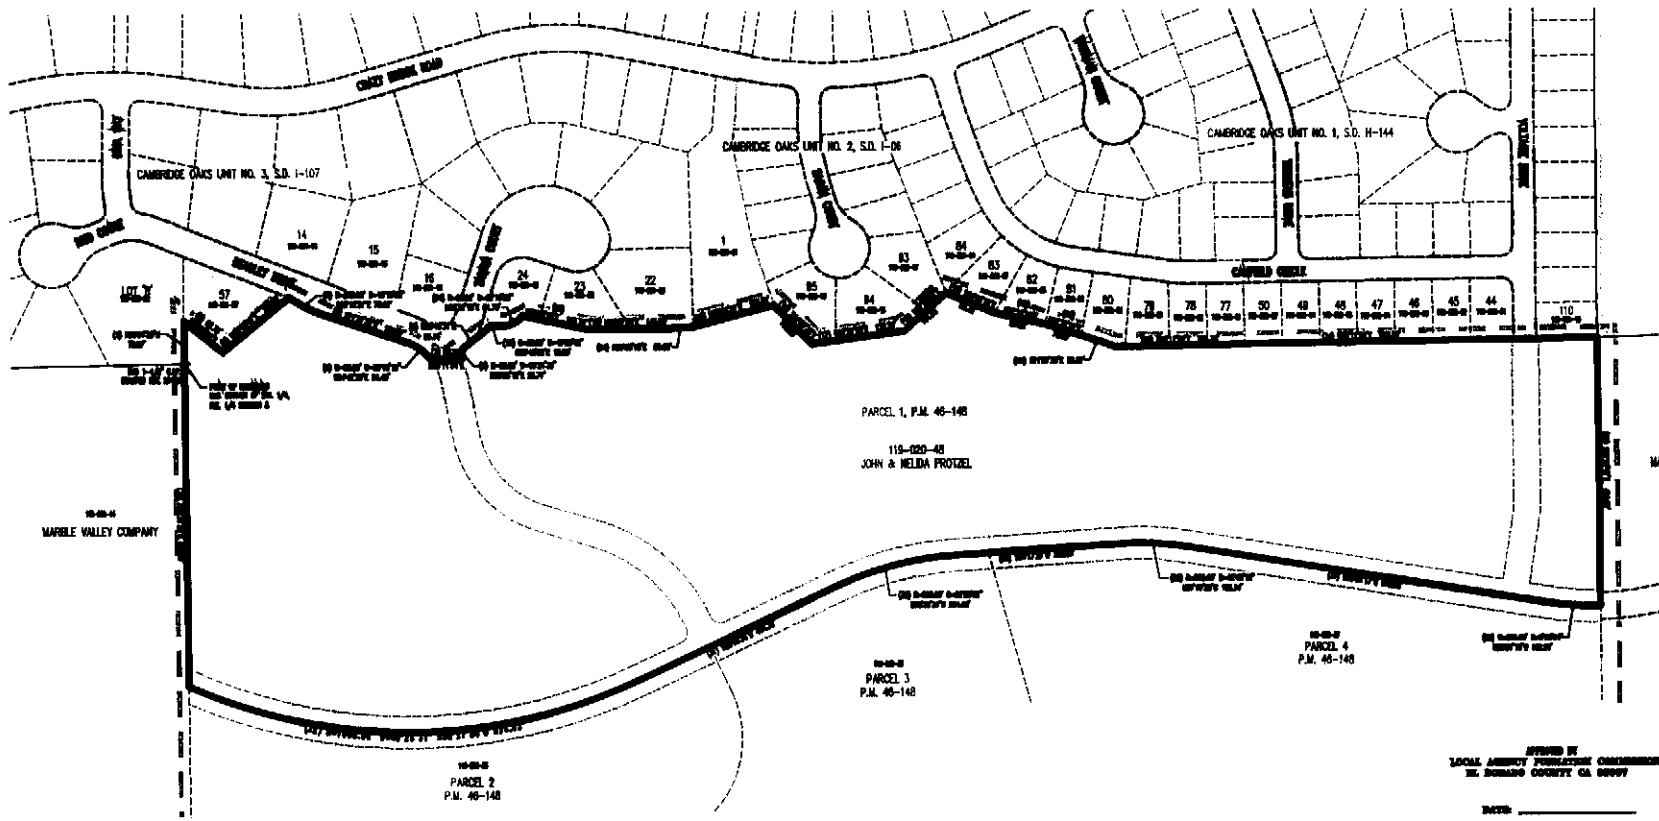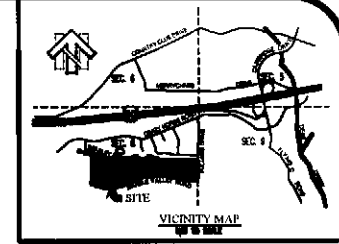

APPROVED BY
LOCAL AGENCY FORMATION COMMITTEE
EL DORADO COUNTY CA 00007

DATE: _____
ATTORNEY: _____

