

BOUNDARY MAP
L.A.F.C.O. PROJECT


ANNEXATION TO EL DORADO IRRIGATION DISTRICT

THE EAST 1/2 OF THE NORTHEAST 1/4 OF SECTION 14, TOWNSHIP 10 NORTH, RANGE 8 EAST, M.D.M.


COUNTY OF EL DORADO STATE OF CALIFORNIA

SCALE: 1"=200' SHEET 1 OF 1 APRIL, 2010


cta Engineering & Surveying
Civil Engineering • Land Surveying • Land Planning
3223 Mariner Circle, Rancho Cameros, CA 92742
T 949 999-0710 • F 949 999-0710 • www.cta.com

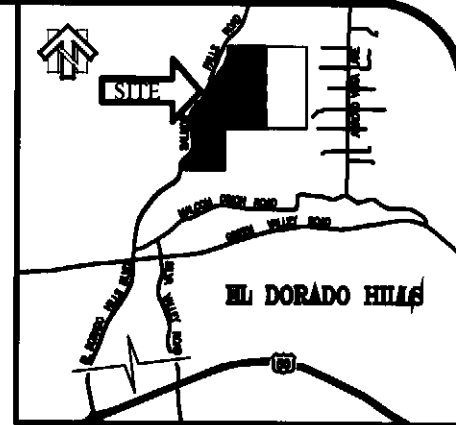

VICINITY MAP
NOT TO SCALE

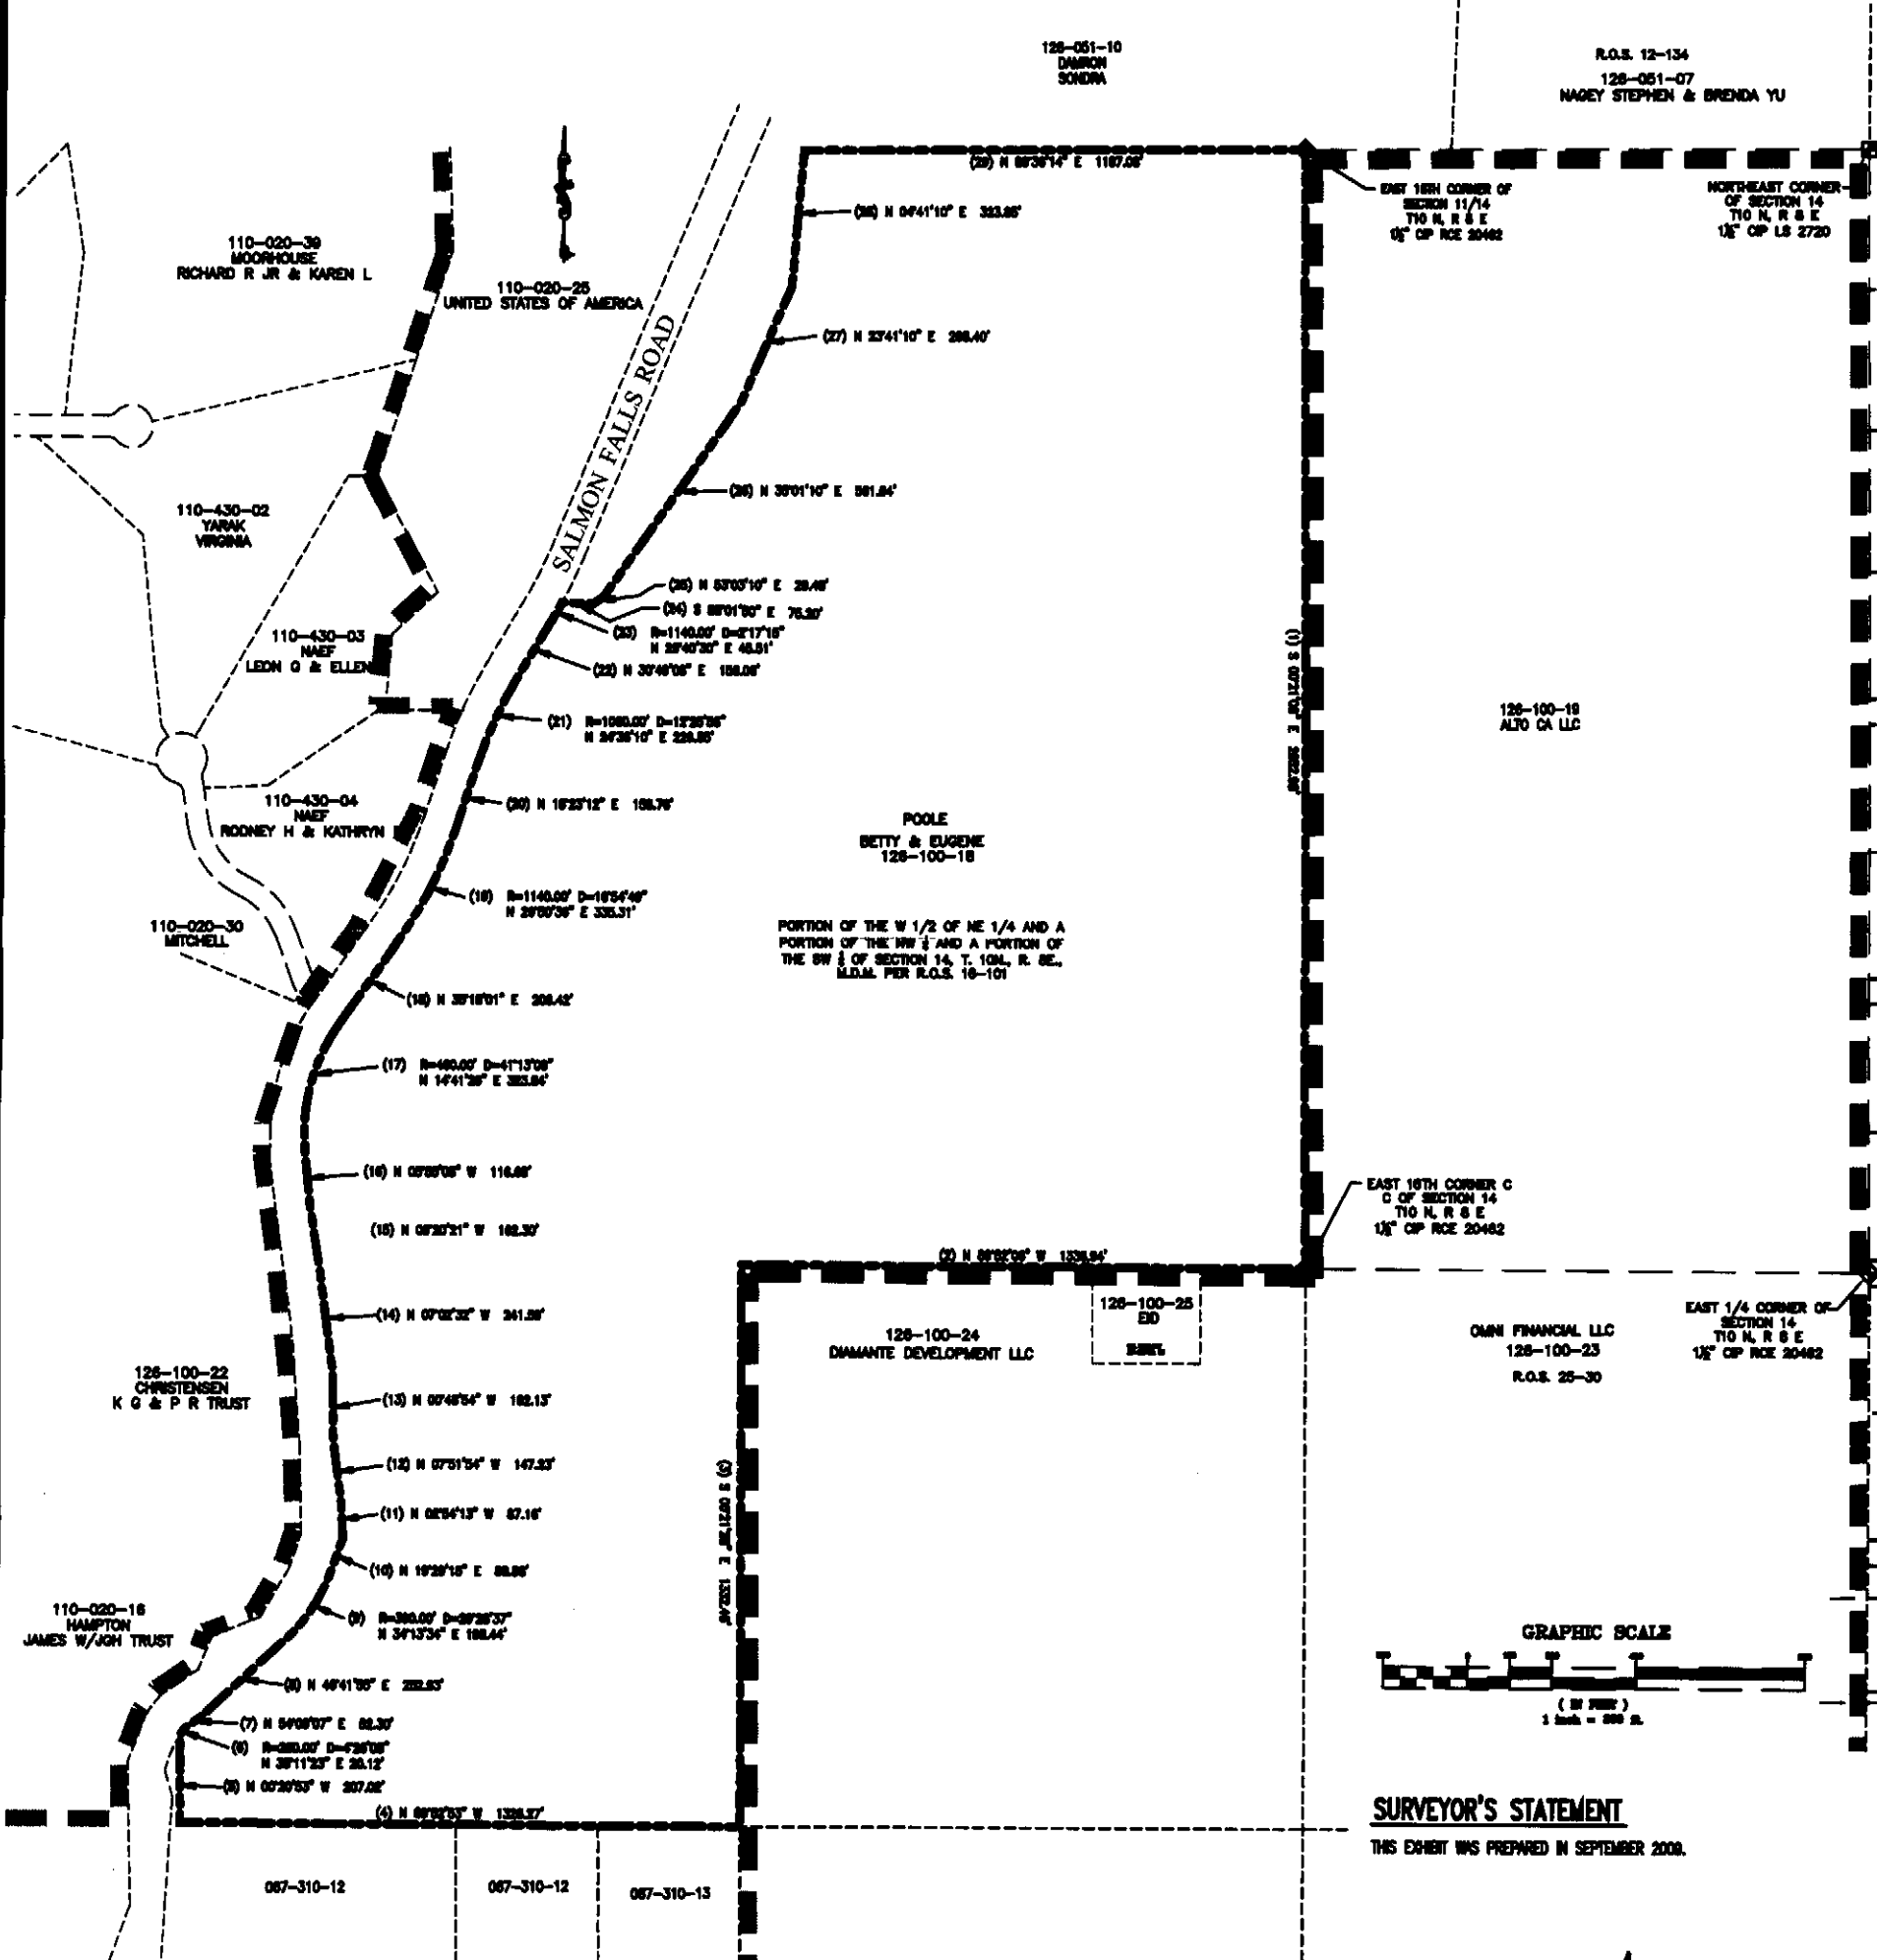

PORTION OF THE W 1/2 OF NE 1/4 AND A PORTION OF THE NW 1/4 AND A PORTION OF THE SW 1/4 OF SECTION 14, T. 10N, R. 8E, M.D.M. PER R.O.S. 10-101

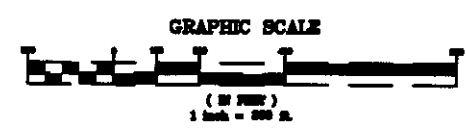

SURVEYOR'S STATEMENT

THIS EXHIBIT WAS PREPARED IN SEPTEMBER 2008.

Teddy F. Stearns 04-19-10
TEDDY F. STEARNS, P.L.S. 4888
LICENSE EXPIRES: 08-30-10

APPROVED BY
LOCAL AGENCY FORMATION COMMISSION
EL DORADO COUNTY CA 95687

DATE: _____

ATTEST: _____
EXECUTIVE OFFICER

COUNTY SURVEYOR'S STATEMENT

THIS EXHIBIT MEETS THE REQUIREMENTS OF THE STATE BOARD OF EQUALIZATION, THE EL DORADO COUNTY RECORDERS OFFICE AND CONFORMS TO THE LINES OF ASSESSMENT.

RICHARD L. BRINER, P.L.S. 5084
DEPUTY SURVEYOR
COUNTY OF EL DORADO
LICENSE EXPIRES: 06-30-11

LEGEND

- DIMENSION POINT
- ◆ FOUND 1-1/2" C.I.P. STAMPED RICE 20482
- EL DORADO IRRIGATION DISTRICT BOUNDARY (EXISTING)
- EL DORADO HILLS COMMUNITY WATER DISTRICT (EXISTING)

BASIS OF BEARINGS & COORDINATES

THE BASIS OF BEARINGS FOR THIS SURVEY IS IDENTICAL WITH THAT OF CAMBRIDGE ONS UNIT No. 3, S.D. 1-107