


WATER DISTRIBUTION SYSTEM
LAKESIDE PARK
 SOUTH LAKE TAHOE, CALIFORNIA

LEGEND:

- LSP SERVICE VALVE
- LSP FIRE HYDRANT
- UTILITY BOX
- POWER POLE
- LSP/STPUD SERVICE OVERLAP
- LSP WATER BOUNDARY
- LSP EXISTING WATER LINE
- LSP ABANDONED WATER LINE

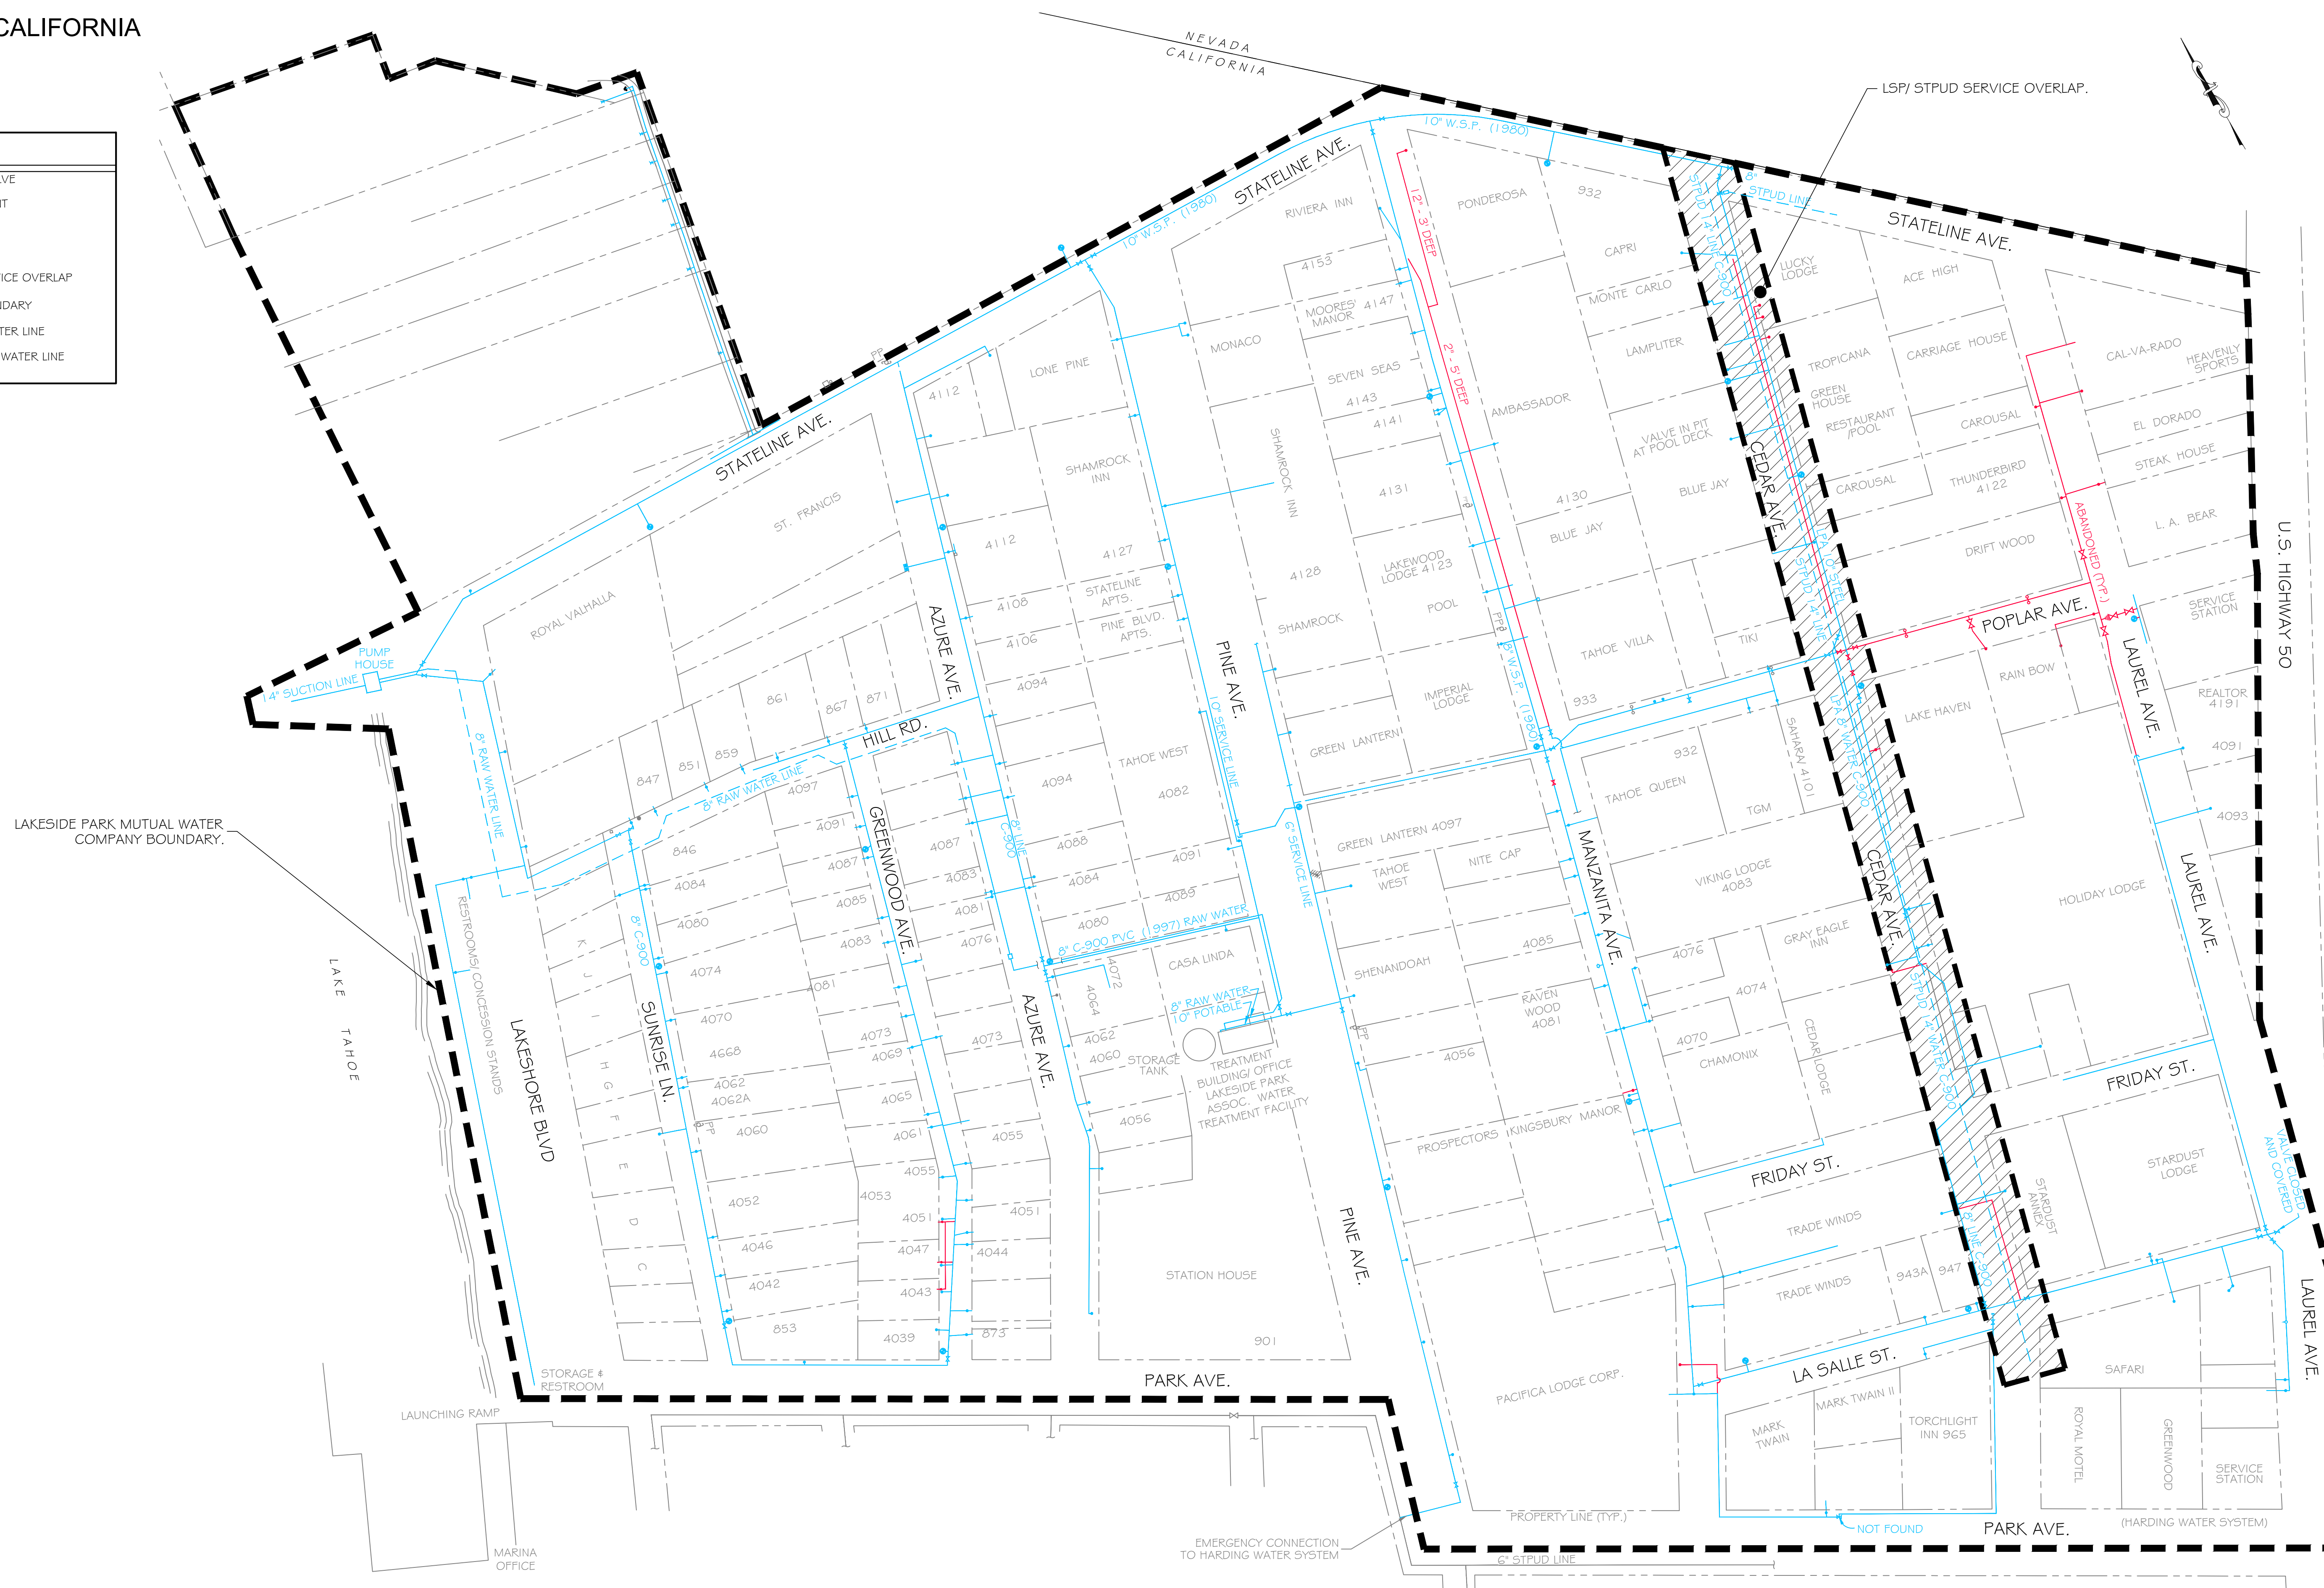

SITE OVERVIEW
 SCALE: 1" = 100'-0"